



PLEASE NOTE :
 THIS MAP IS AN UPDATED SURVEY OF THE LOT LOCATIONS. LOT DIMENSIONS ARE NOTED AS FLAGGED IN THE FIELD AND MAY NOT MATCH LOT SKETCH DIMENSIONS. THIS IS A RESULT OF REMOVAL AND REPLACEMENT OF LOT BLOCKS AFTER BURIAL, TREE REMOVALS, GRAVE SINKAGE ETC. LOT DIAGRAM DIMENSIONS ARE THE INTENDED MEASUREMENT WHEN LOCATING GRAVES FOR BURIAL.

LOT SKETCHES MAY HAVE MULTIPLE NUMBERS AND PARTS LISTED AS THE ORIGINAL LOCATIONS.

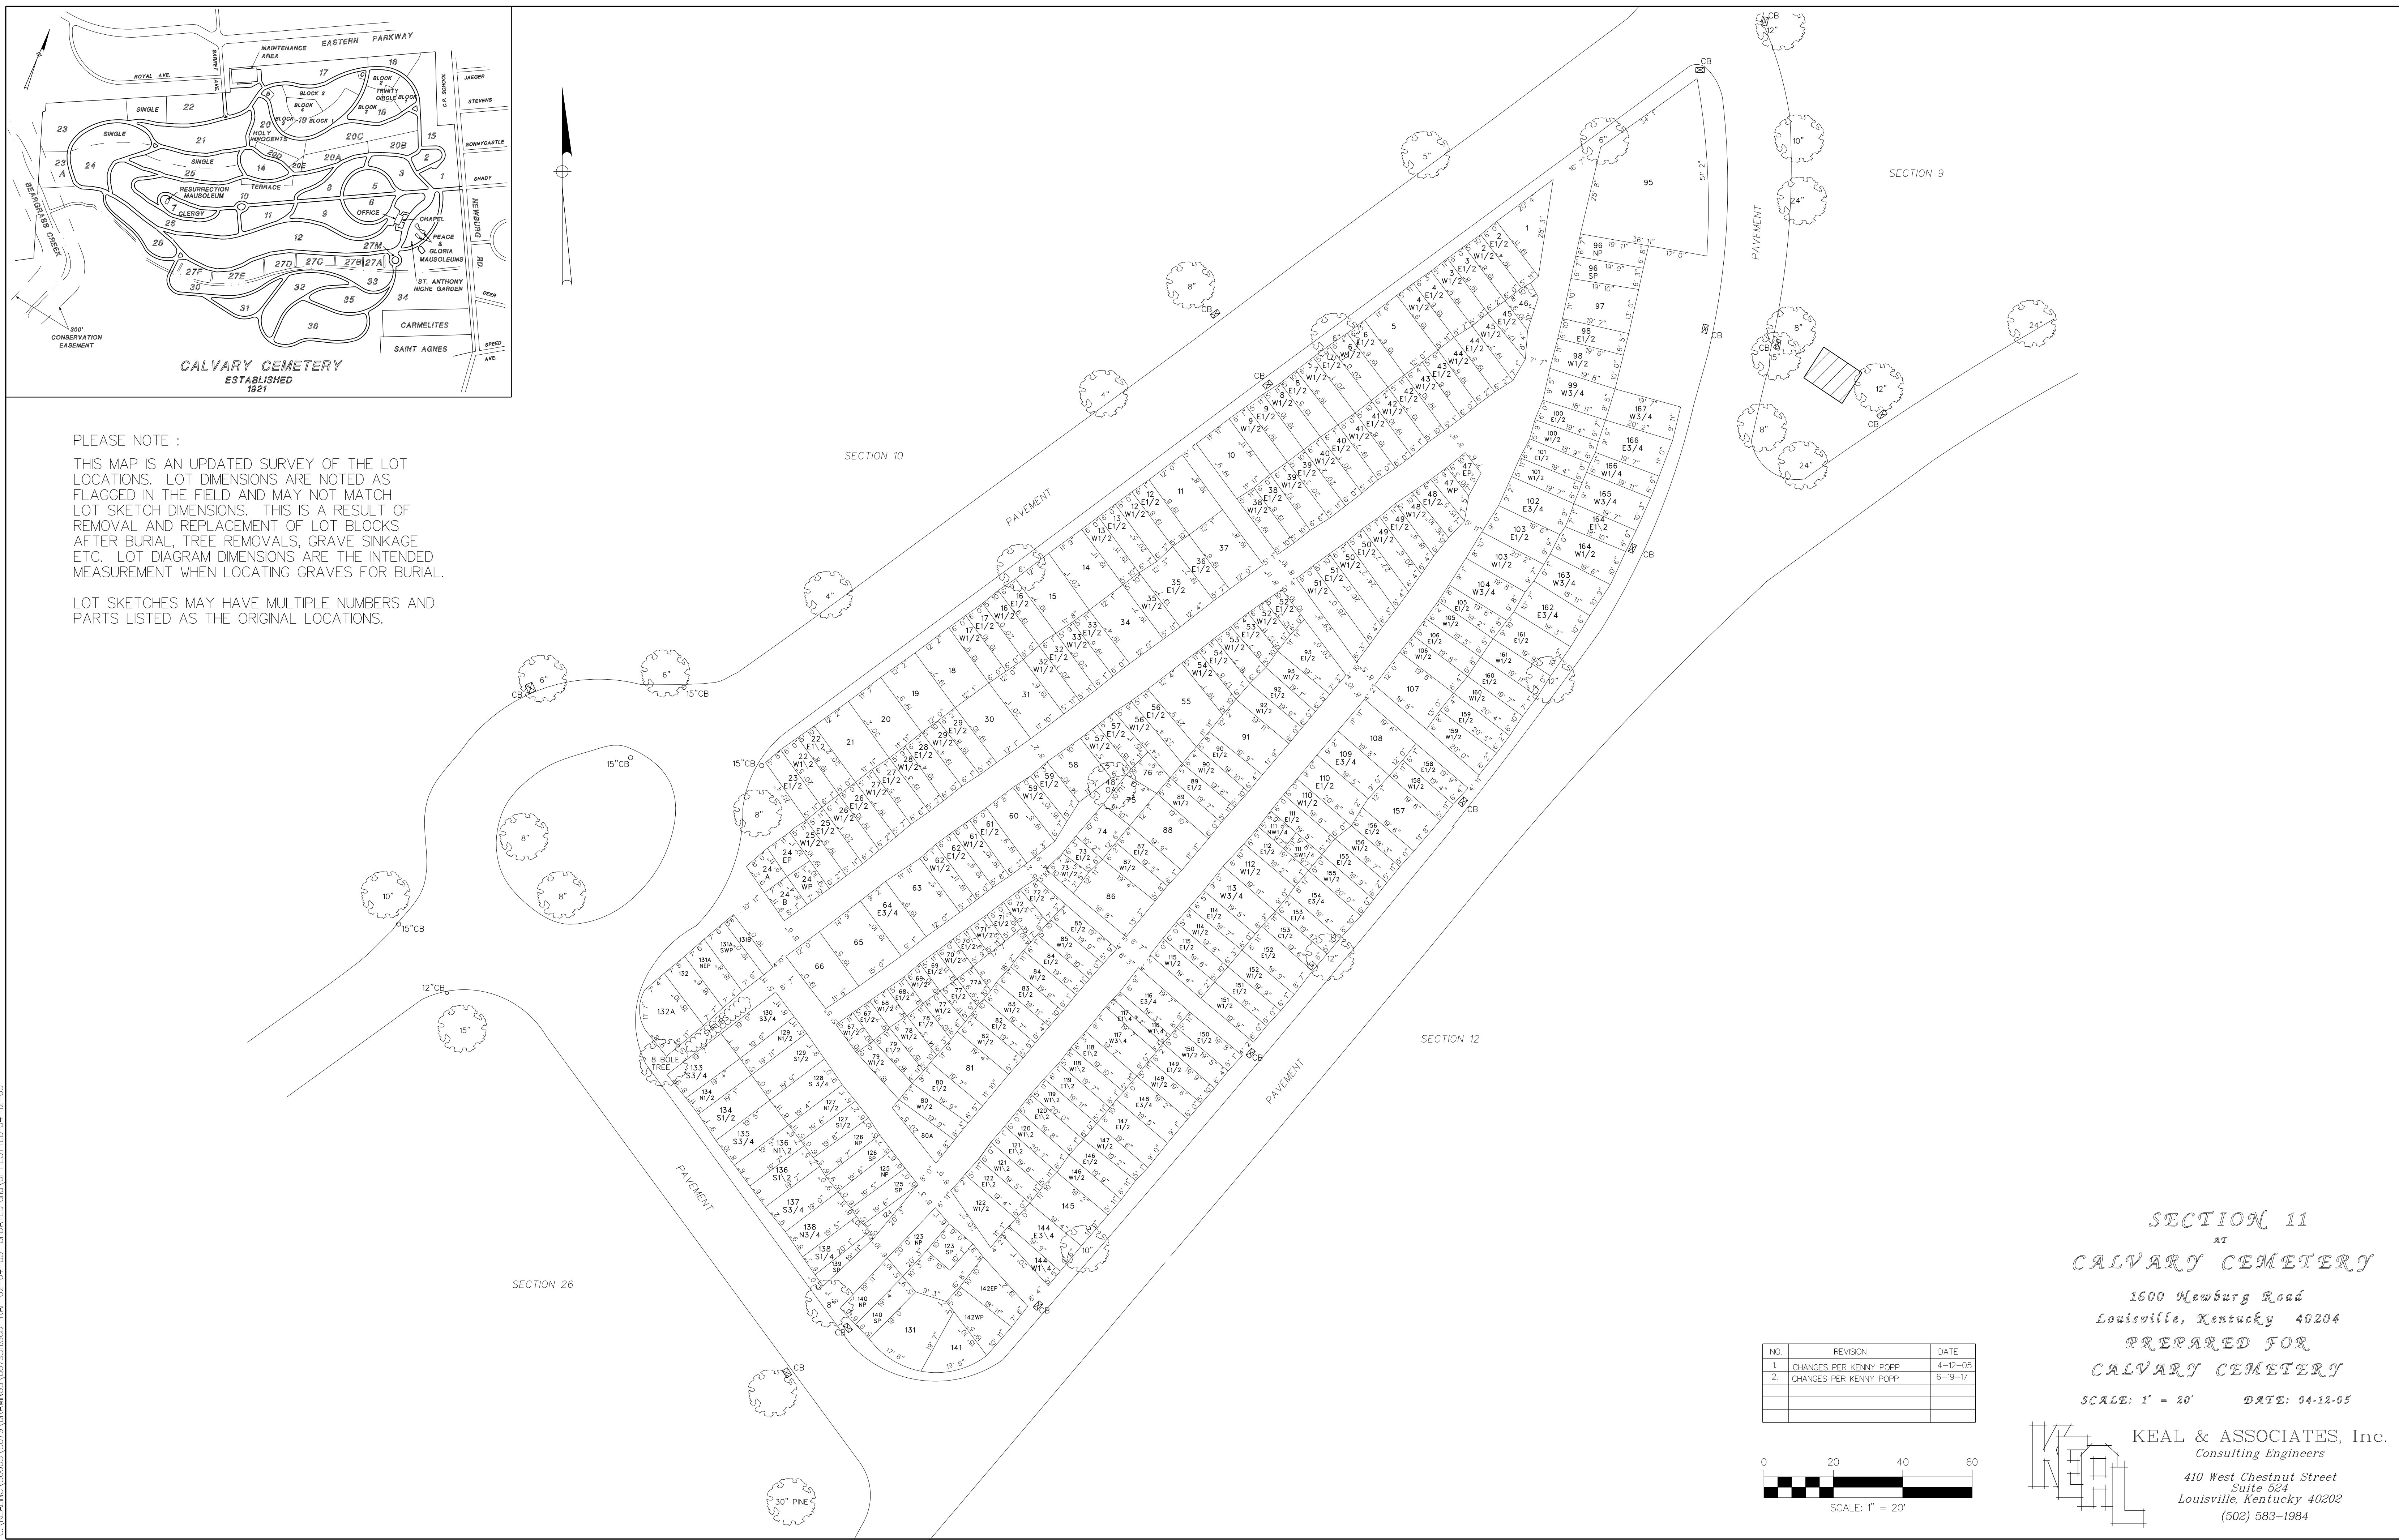

SECTION 11
 AT
CALVARY CEMETERY
 1600 Newburg Road
 Louisville, Kentucky 40204
 PREPARED FOR
CALVARY CEMETERY
 SCALE: 1" = 20' DATE: 04-12-05

NO.	REVISION	DATE
1.	CHANGES PER KENNY POPP	4-12-05
2.	CHANGES PER KENNY POPP	6-19-17

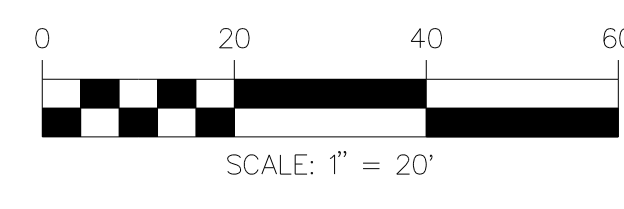

KEAL & ASSOCIATES, Inc.
 Consulting Engineers
 410 West Chestnut Street
 Suite 524
 Louisville, Kentucky 40202
 (502) 583-1984

C:\KEAL\INC\80005\8079\DRAWINGS\8079S11GCD_KAL_02-04-05_UPDATED.dwg or PLOTTED 04-12-05