


CALVARY CEMETERY
ESTABLISHED 1921

PLEASE NOTE :
THIS MAP IS AN UPDATED SURVEY OF THE LOT LOCATIONS. LOT DIMENSIONS ARE NOTED AS FLAGGED IN THE FIELD AND MAY NOT MATCH LOT SKETCH DIMENSIONS. THIS IS A RESULT OF REMOVAL AND REPLACEMENT OF LOT BLOCKS AFTER BURIAL, TREE REMOVALS, GRAVE SINKAGE ETC. LOT DIAGRAM DIMENSIONS ARE THE INTENDED MEASUREMENT WHEN LOCATING GRAVES FOR BURIAL.

LOT SKETCHES MAY HAVE MULTIPLE NUMBERS AND PARTS LISTED AS THE ORIGINAL LOCATIONS.

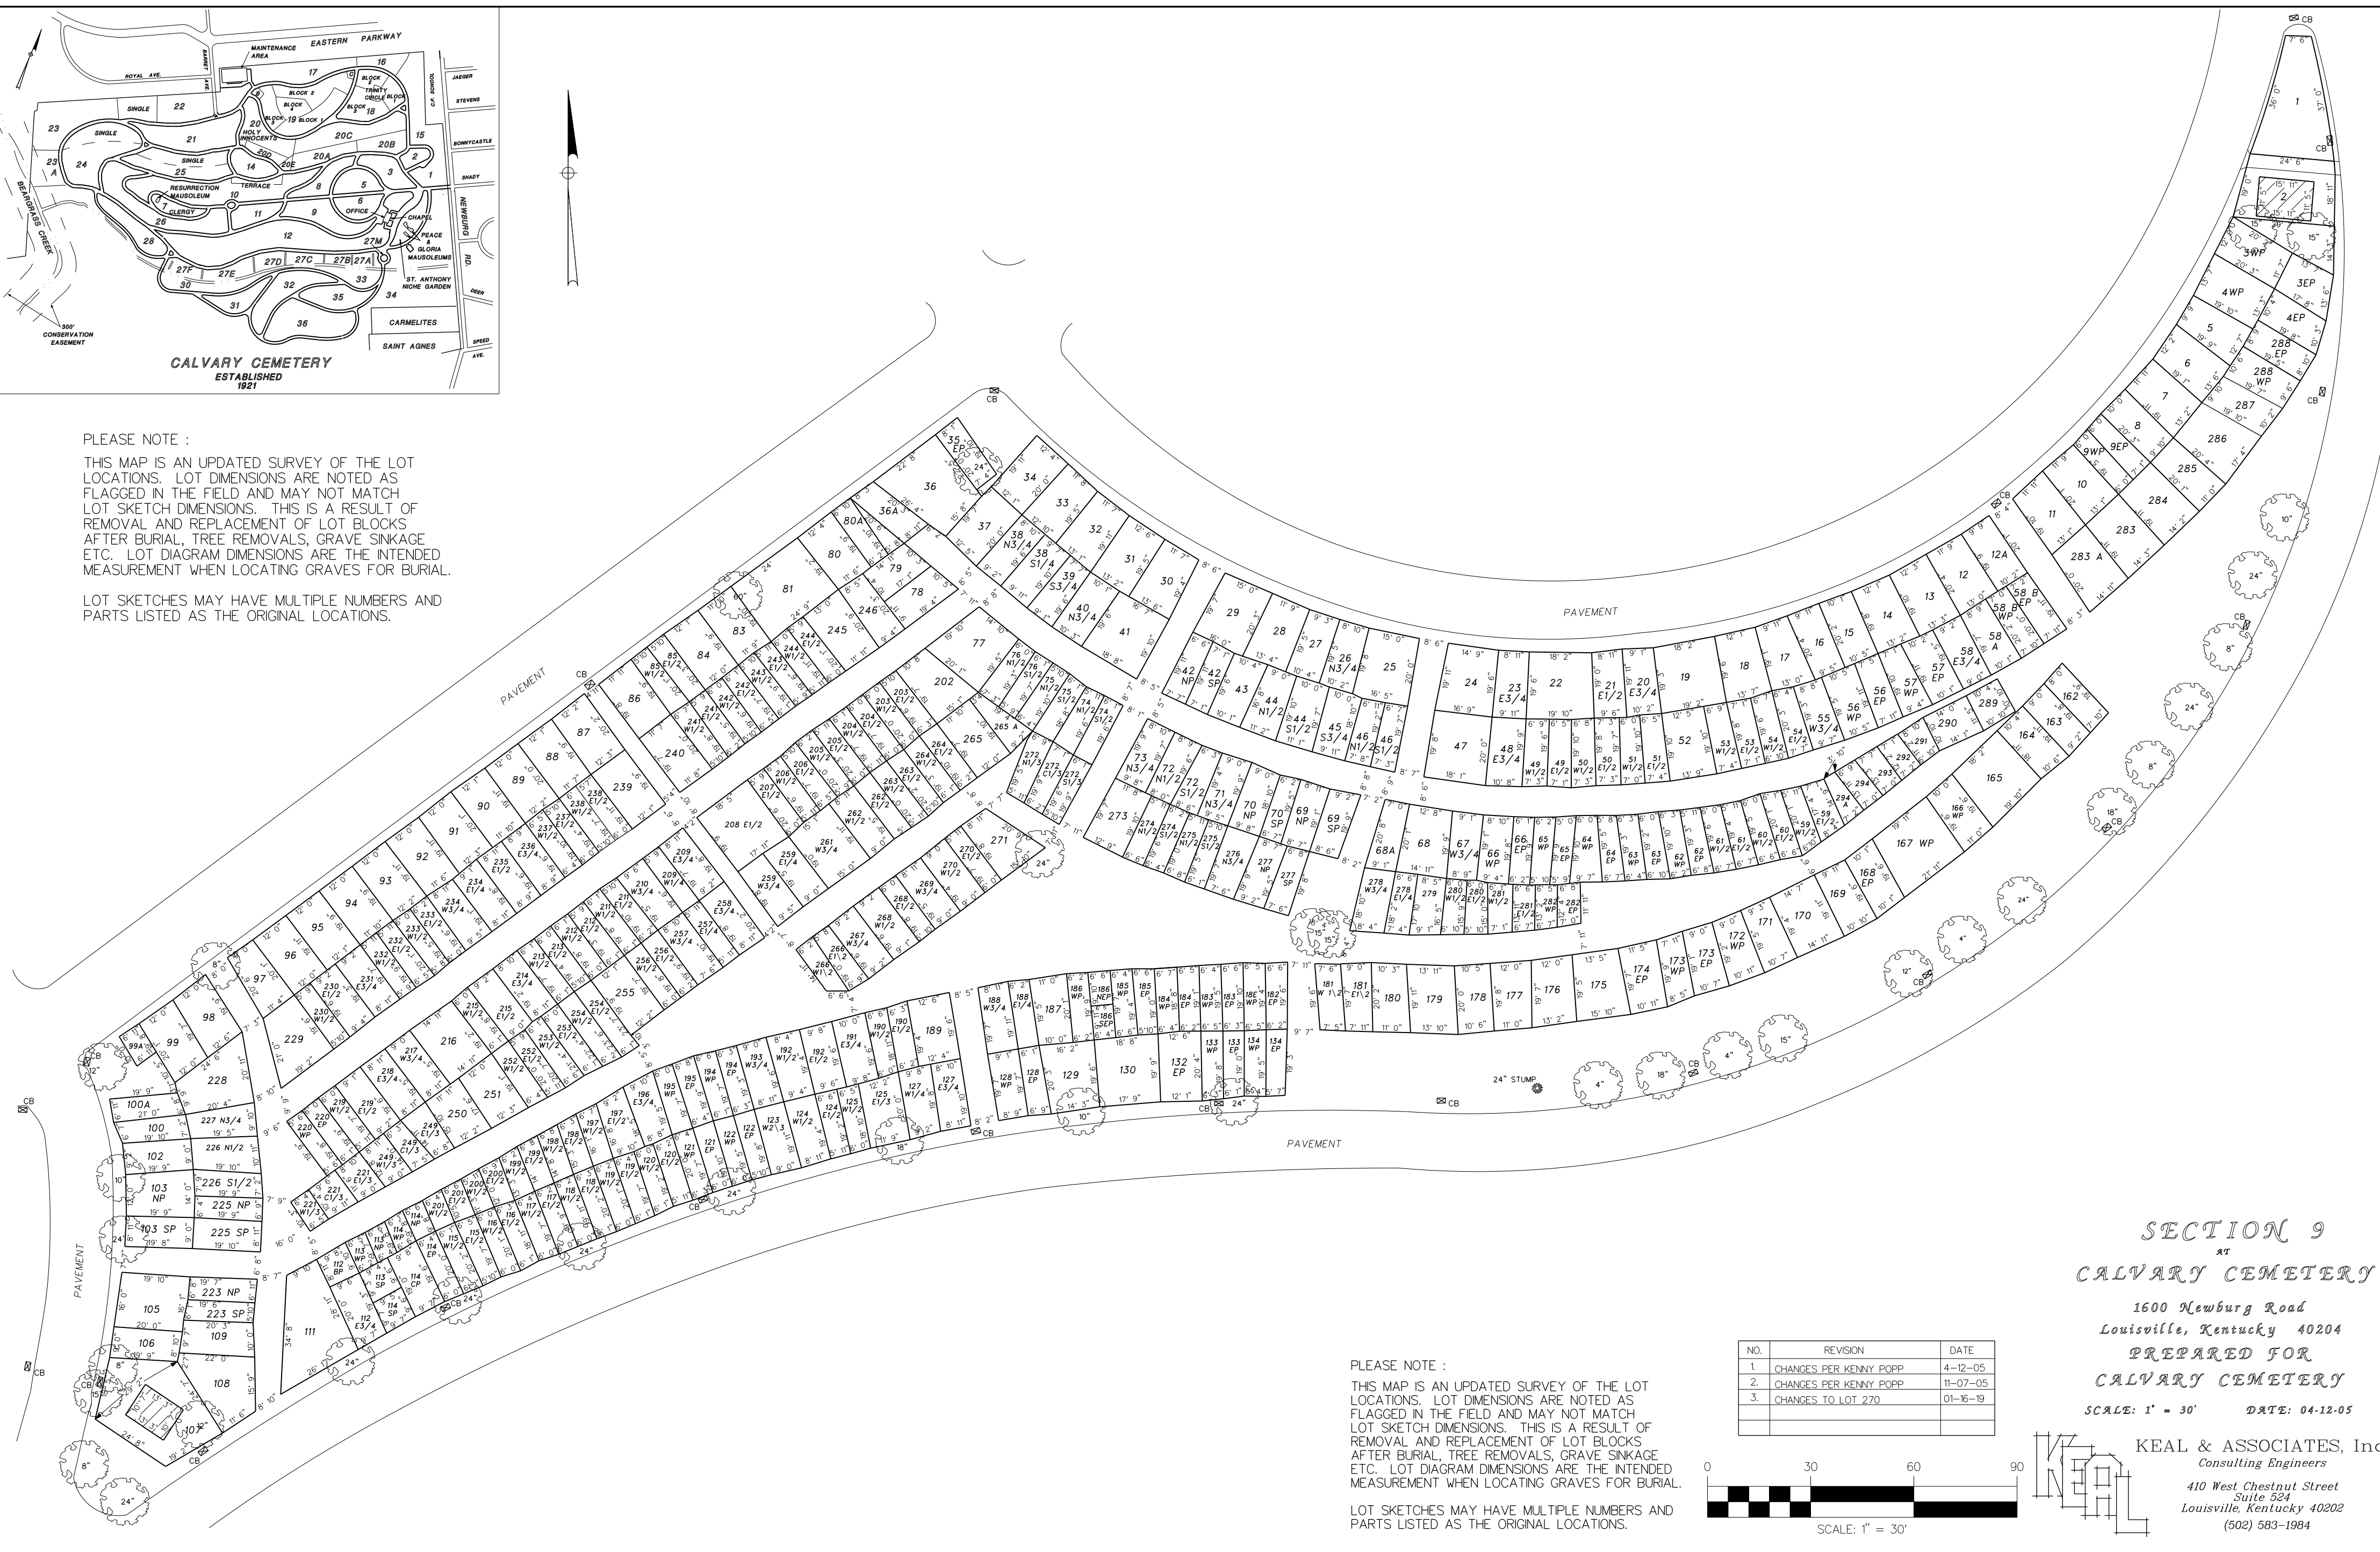

SECTION 9
AT
CALVARY CEMETERY

1600 Newburg Road
Louisville, Kentucky 40204

PREPARED FOR
CALVARY CEMETERY

SCALE: 1" = 30' DATE: 04-12-05


KEAL & ASSOCIATES, Inc.
Consulting Engineers

410 West Chestnut Street
Suite 524
Louisville, Kentucky 40202
(502) 583-1984

PLEASE NOTE :
THIS MAP IS AN UPDATED SURVEY OF THE LOT LOCATIONS. LOT DIMENSIONS ARE NOTED AS FLAGGED IN THE FIELD AND MAY NOT MATCH LOT SKETCH DIMENSIONS. THIS IS A RESULT OF REMOVAL AND REPLACEMENT OF LOT BLOCKS AFTER BURIAL, TREE REMOVALS, GRAVE SINKAGE ETC. LOT DIAGRAM DIMENSIONS ARE THE INTENDED MEASUREMENT WHEN LOCATING GRAVES FOR BURIAL.

LOT SKETCHES MAY HAVE MULTIPLE NUMBERS AND PARTS LISTED AS THE ORIGINAL LOCATIONS.

NO.	REVISION	DATE
1.	CHANGES PER KENNY POPP	4-12-05
2.	CHANGES PER KENNY POPP	11-07-05
3.	CHANGES TO LOT 270	01-16-19

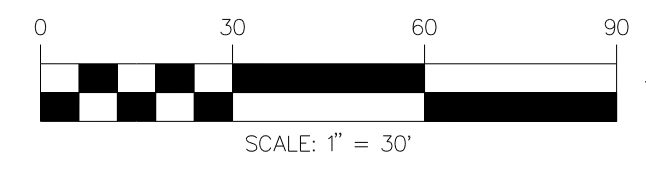

C:\CALVARY\80005\8079\DRAWINGS\SECS-30.CDD KAI 01-10-05 UPDATED DWG#4 PLOTTED 11-07-05