


PLEASE NOTE :  
 THIS MAP IS AN UPDATED SURVEY OF THE LOT LOCATIONS. LOT DIMENSIONS ARE NOTED AS FLAGGED IN THE FIELD AND MAY NOT MATCH LOT SKETCH DIMENSIONS. THIS IS A RESULT OF REMOVAL AND REPLACEMENT OF LOT BLOCKS AFTER BURIAL, TREE REMOVALS, GRAVE SINKAGE ETC. LOT DIAGRAM DIMENSIONS ARE THE INTENDED MEASUREMENT WHEN LOCATING GRAVES FOR BURIAL. LOT SKETCHES MAY HAVE MULTIPLE NUMBERS AND PARTS LISTED AS THE ORIGINAL LOCATIONS.

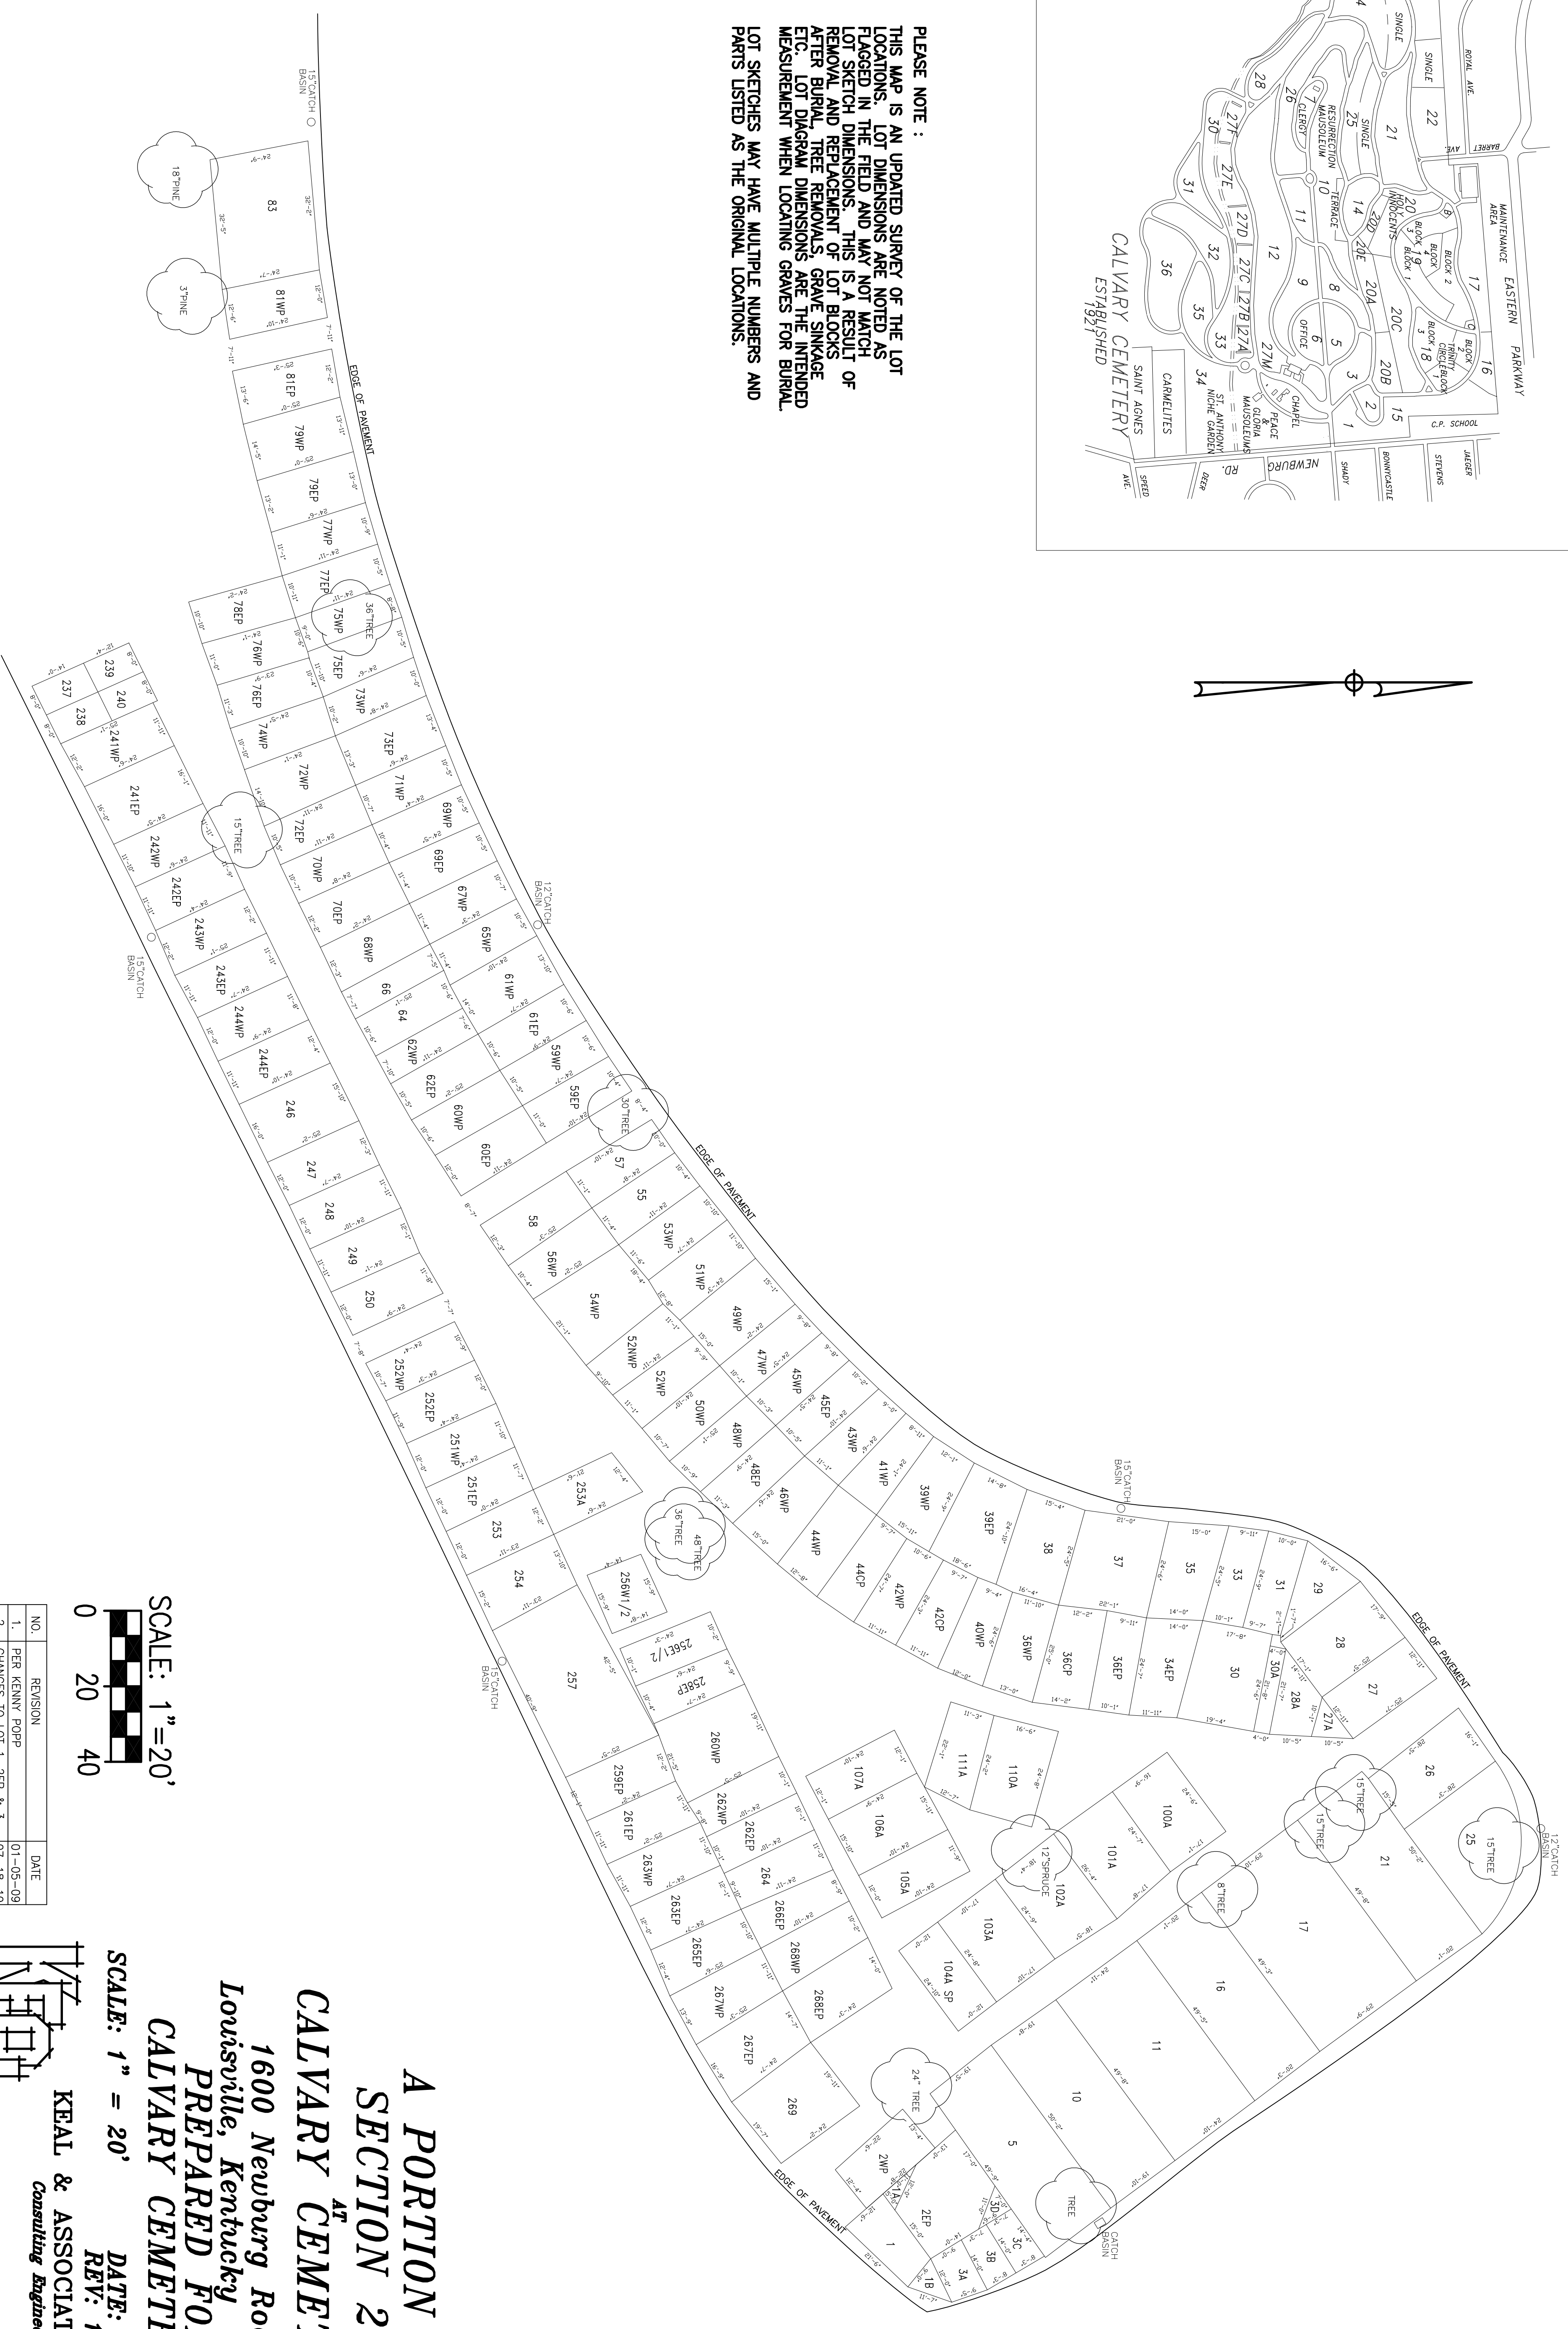

SCALE: 1" = 20'  
 0 20 40

NO.	REVISION	DATE
1.	PER KENNY POPP	01-05-09
2.	CHANGES TO LOT 1, 2EP & 3	07-18-19
3.	ADD LOTS 27A, 28A & 30A	11-04-20

SCALE: 1" = 20'

**A PORTION OF  
 SECTION 26  
 AT  
 CALVARY CEMETERY**  
 1600 Newburg Road  
 Louisville, Kentucky 40204  
 PREPARED FOR  
**CALVARY CEMETERY**

DATE: 02-05-04  
 REV: 1-15-09

**KEAL & ASSOCIATES, Inc.**  
*Consulting Engineers*  
 P.O. BOX 5130  
 Louisville, Kentucky 40285  
 (502) 583-1984